


72 MAGNUM W/ BRICK LEDGE AND SMALL CROWN CAP
SCALE: 1/2"=1'-0"

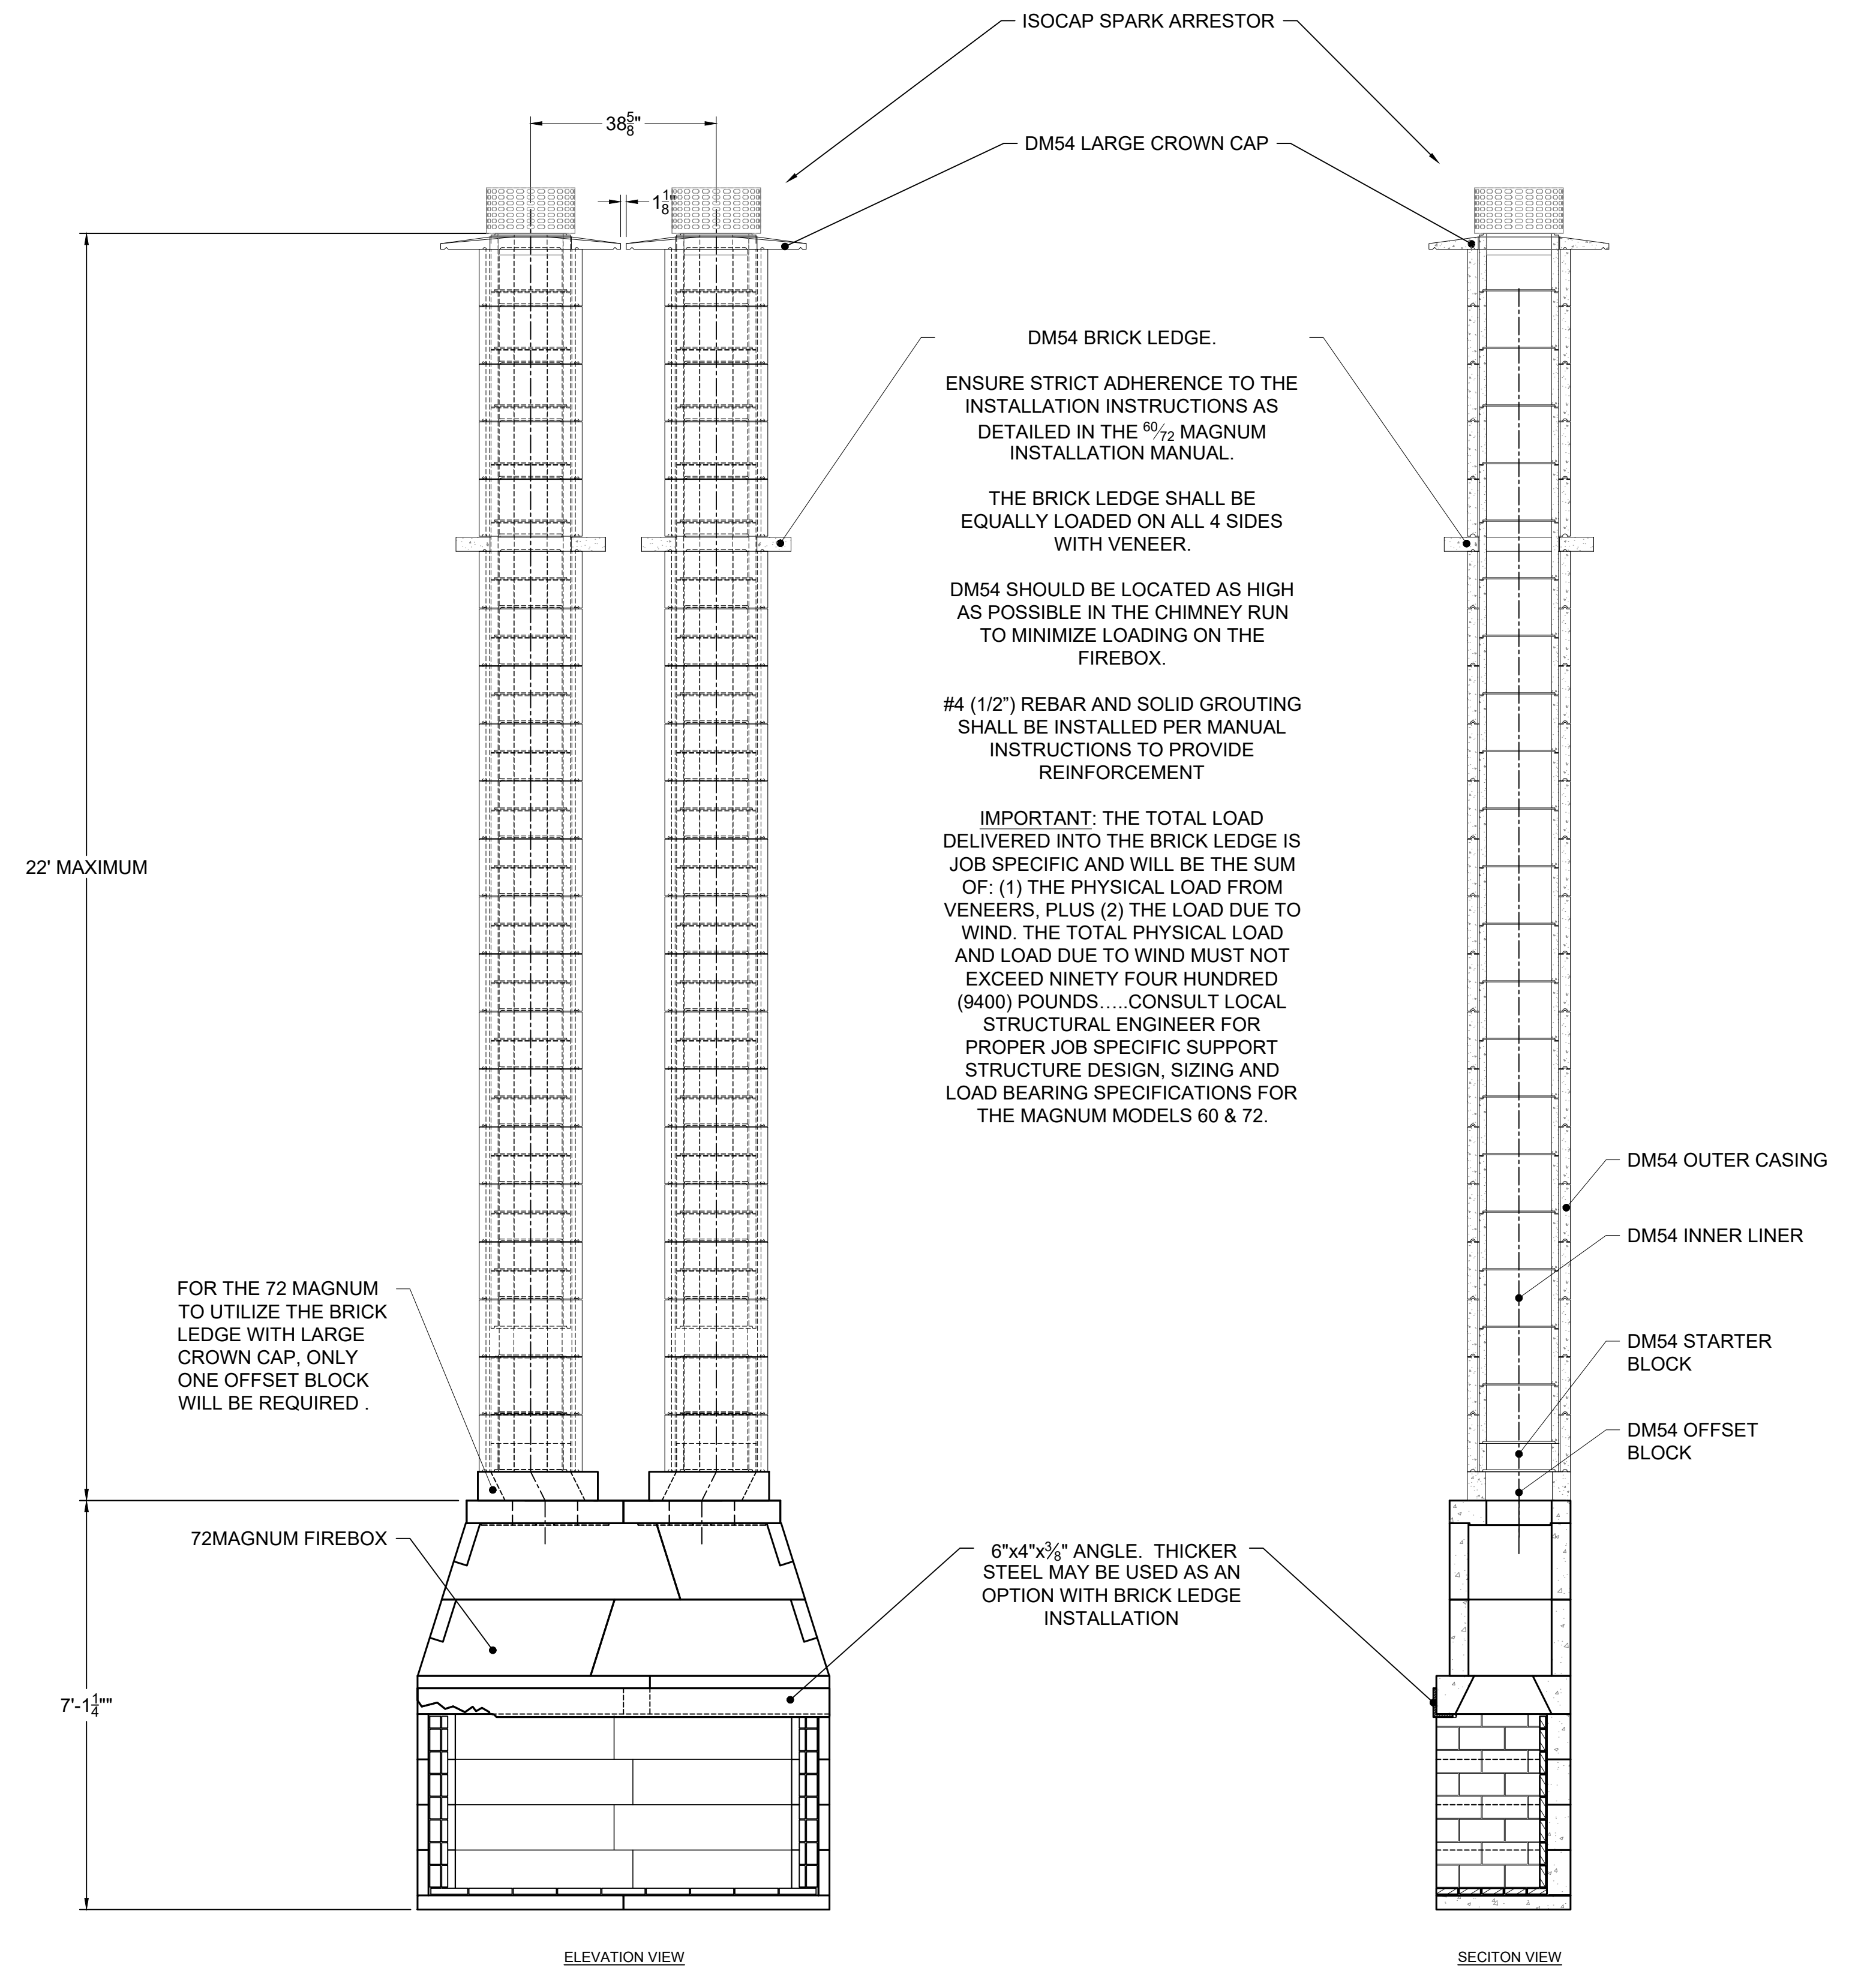

60 MAGNUM W/ BRICK LEDGE AND LARGE CROWN CAP
SCALE: 1/2"=1'-0"

	UNLESS OTHERWISE STATED, ALL DIMENSIONS ARE IN MILLIMETERS		PROJECT:	72 MAGNUM W/ BRICK LEDGE		
	UNSPECIFIED TOLERANCES	THIRD ANGLE PROJECTION	DESCRIPTION:	72 MAGNUM BRICK LEDGE AND CROWN CAP APPLICATIONS		
ANG.	X ±		MATERIAL:			
LIN.	X ±		DRAWN:	DATE:	SIZE:	SCALE:
X	±			11/13/2020	D	1/2"=1'-0"
XX	±		APPROVED:	DATE:	DO NOT SCALE	SHEET # 2 OF 2
6899 Philips Industrial Blvd. Jacksonville, FL 32256			DRAWING #:	201113BLA		
			REV:	A		