


72 MAGNUM W/ BRICK LEDGE AND SMALL CROWN CAP
SCALE: 1/2"=1'-0"

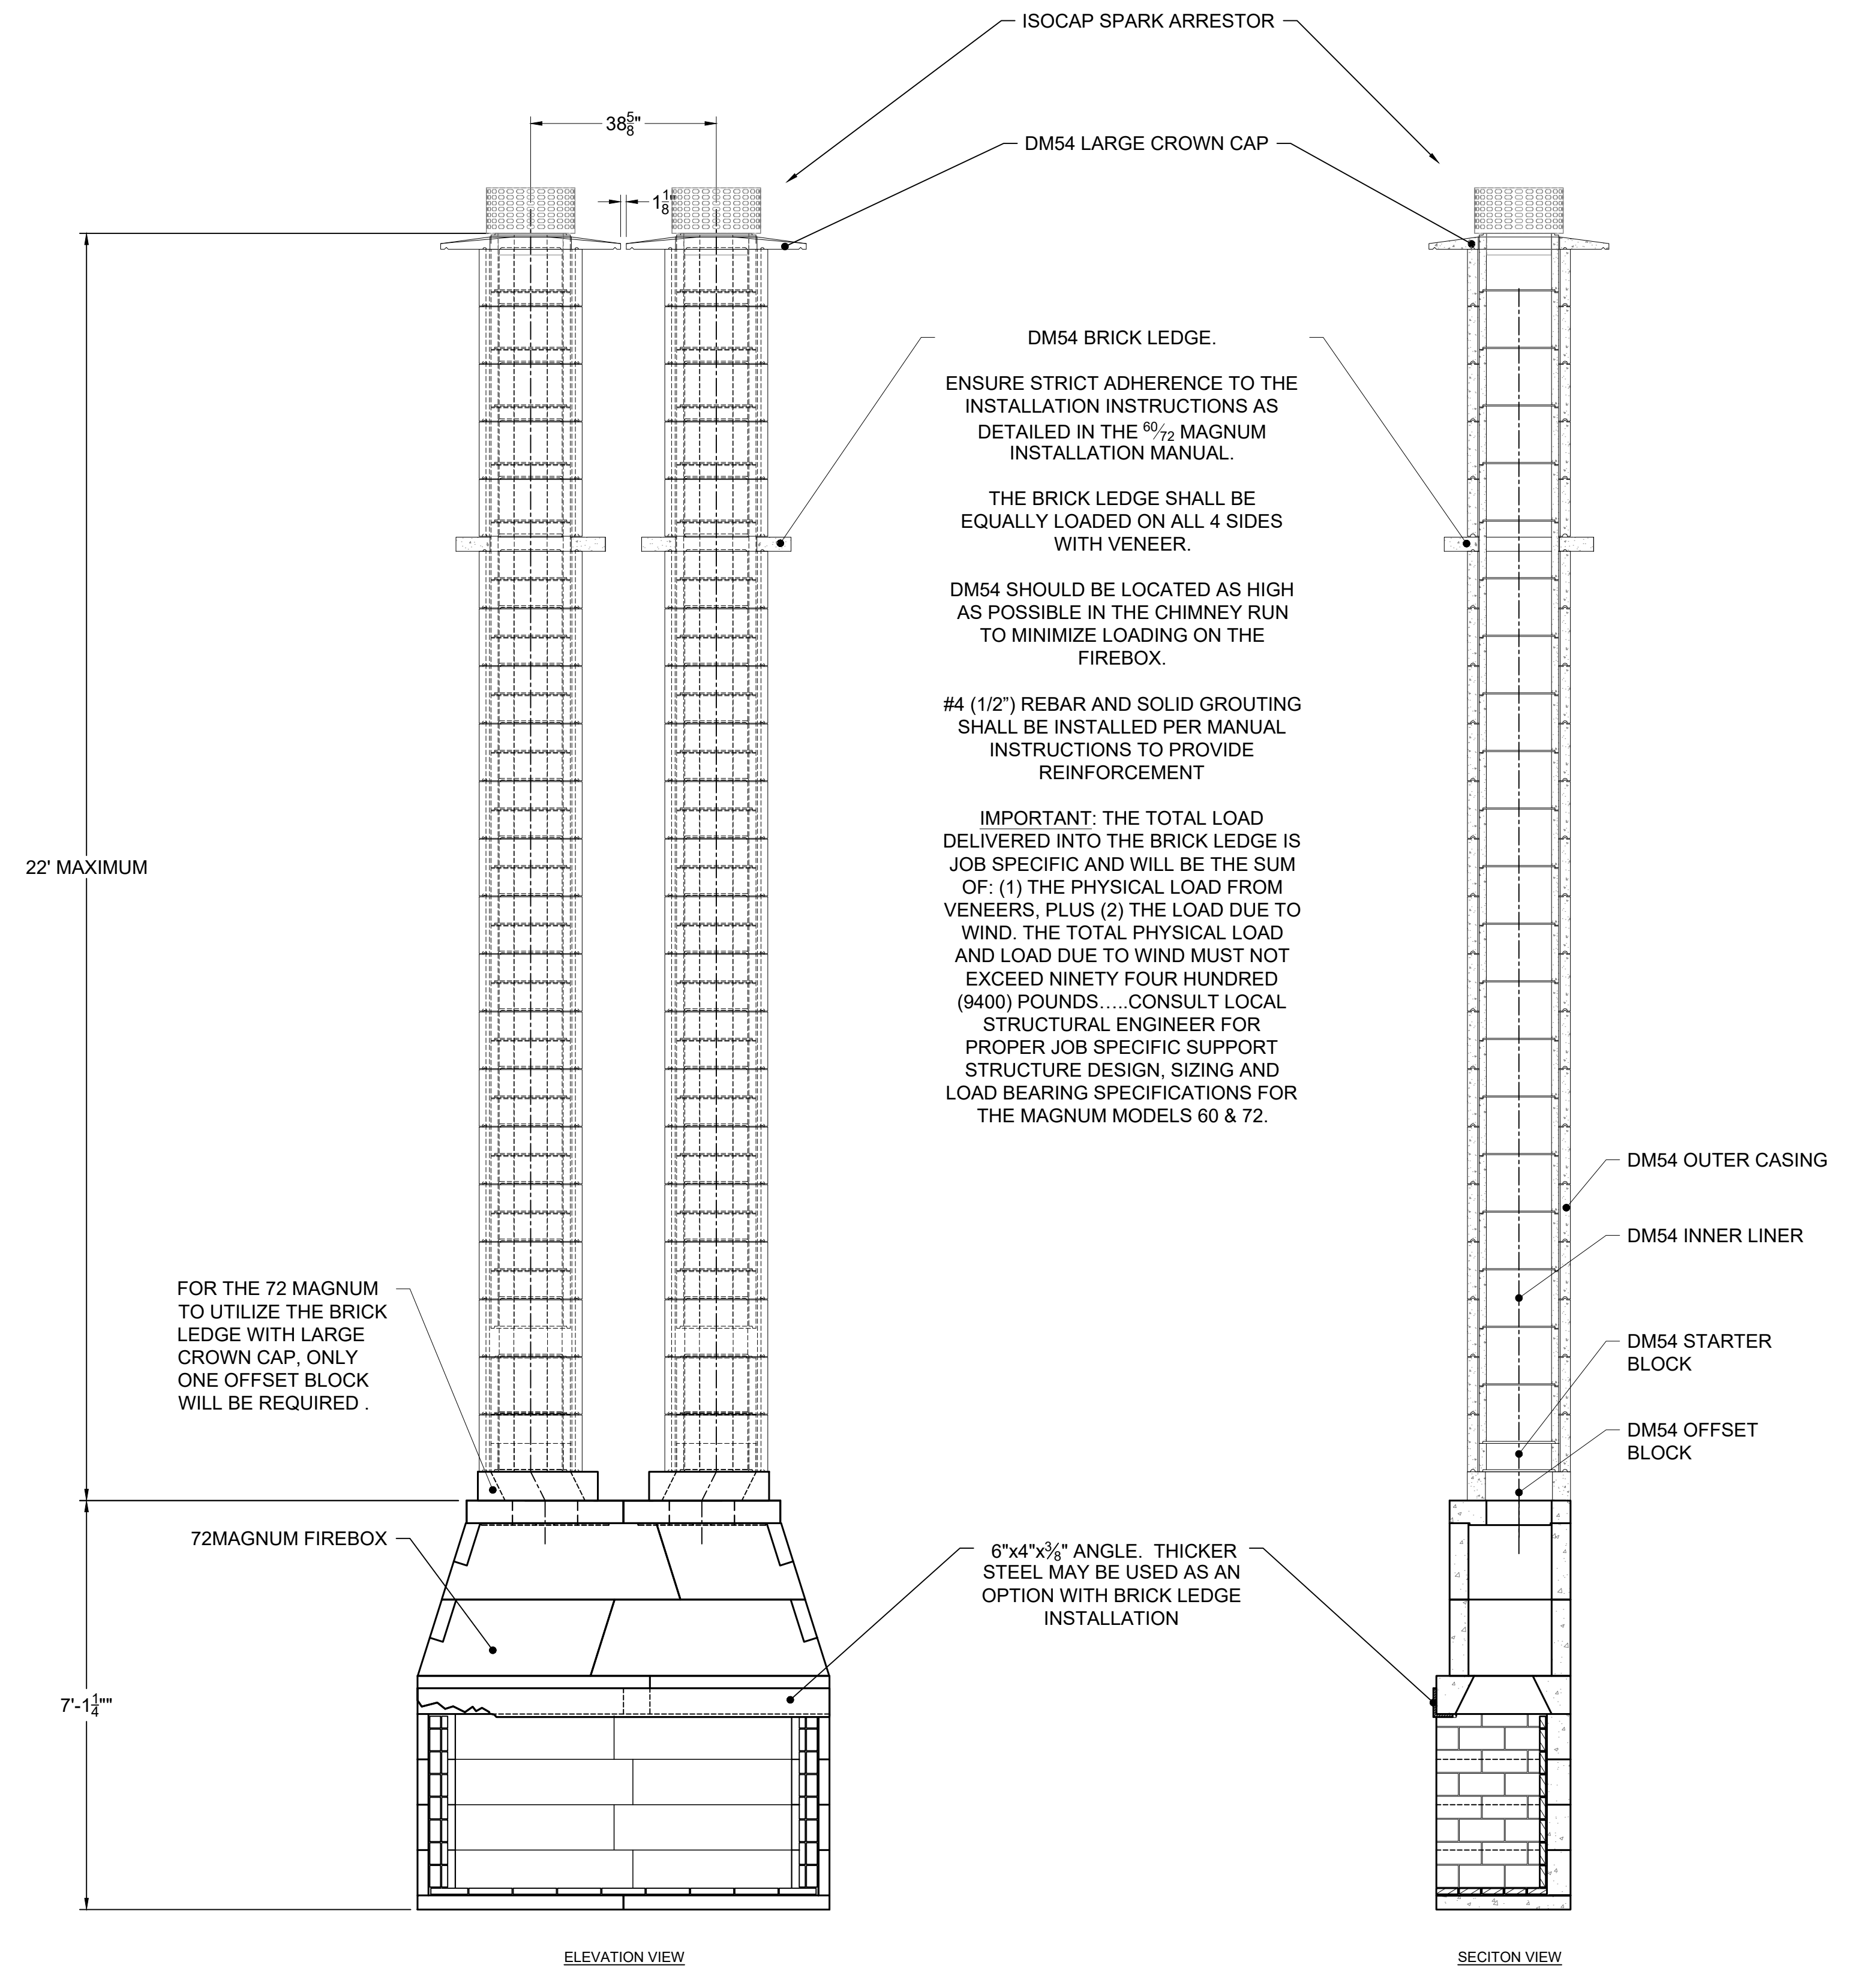

60 MAGNUM W/ BRICK LEDGE AND LARGE CROWN CAP
SCALE: 1/2"=1'-0"

<p>6899 Philips Industrial Blvd. Jacksonville, FL 32256</p>	UNLESS OTHERWISE STATED, ALL DIMENSIONS ARE IN MILLIMETERS		PROJECT:	72 MAGNUM W/ BRICK LEDGE		
	UNSPECIFIED TOLERANCES	THIRD ANGLE PROJECTION	DESCRIPTION:	72 MAGNUM BRICK LEDGE AND CROWN CAP APPLICATIONS		
ANG. X ±		MATERIAL:				
LIN. X ±		DRAWN:	DATE:	11/13/2020	SIZE: SCALE:	D 1/2"=1'-0"
X ±		APPROVED:	DATE:		DRAWING #:	201113BLA
XX ±					DO NOT SCALE	SHEET # 2 OF 2